


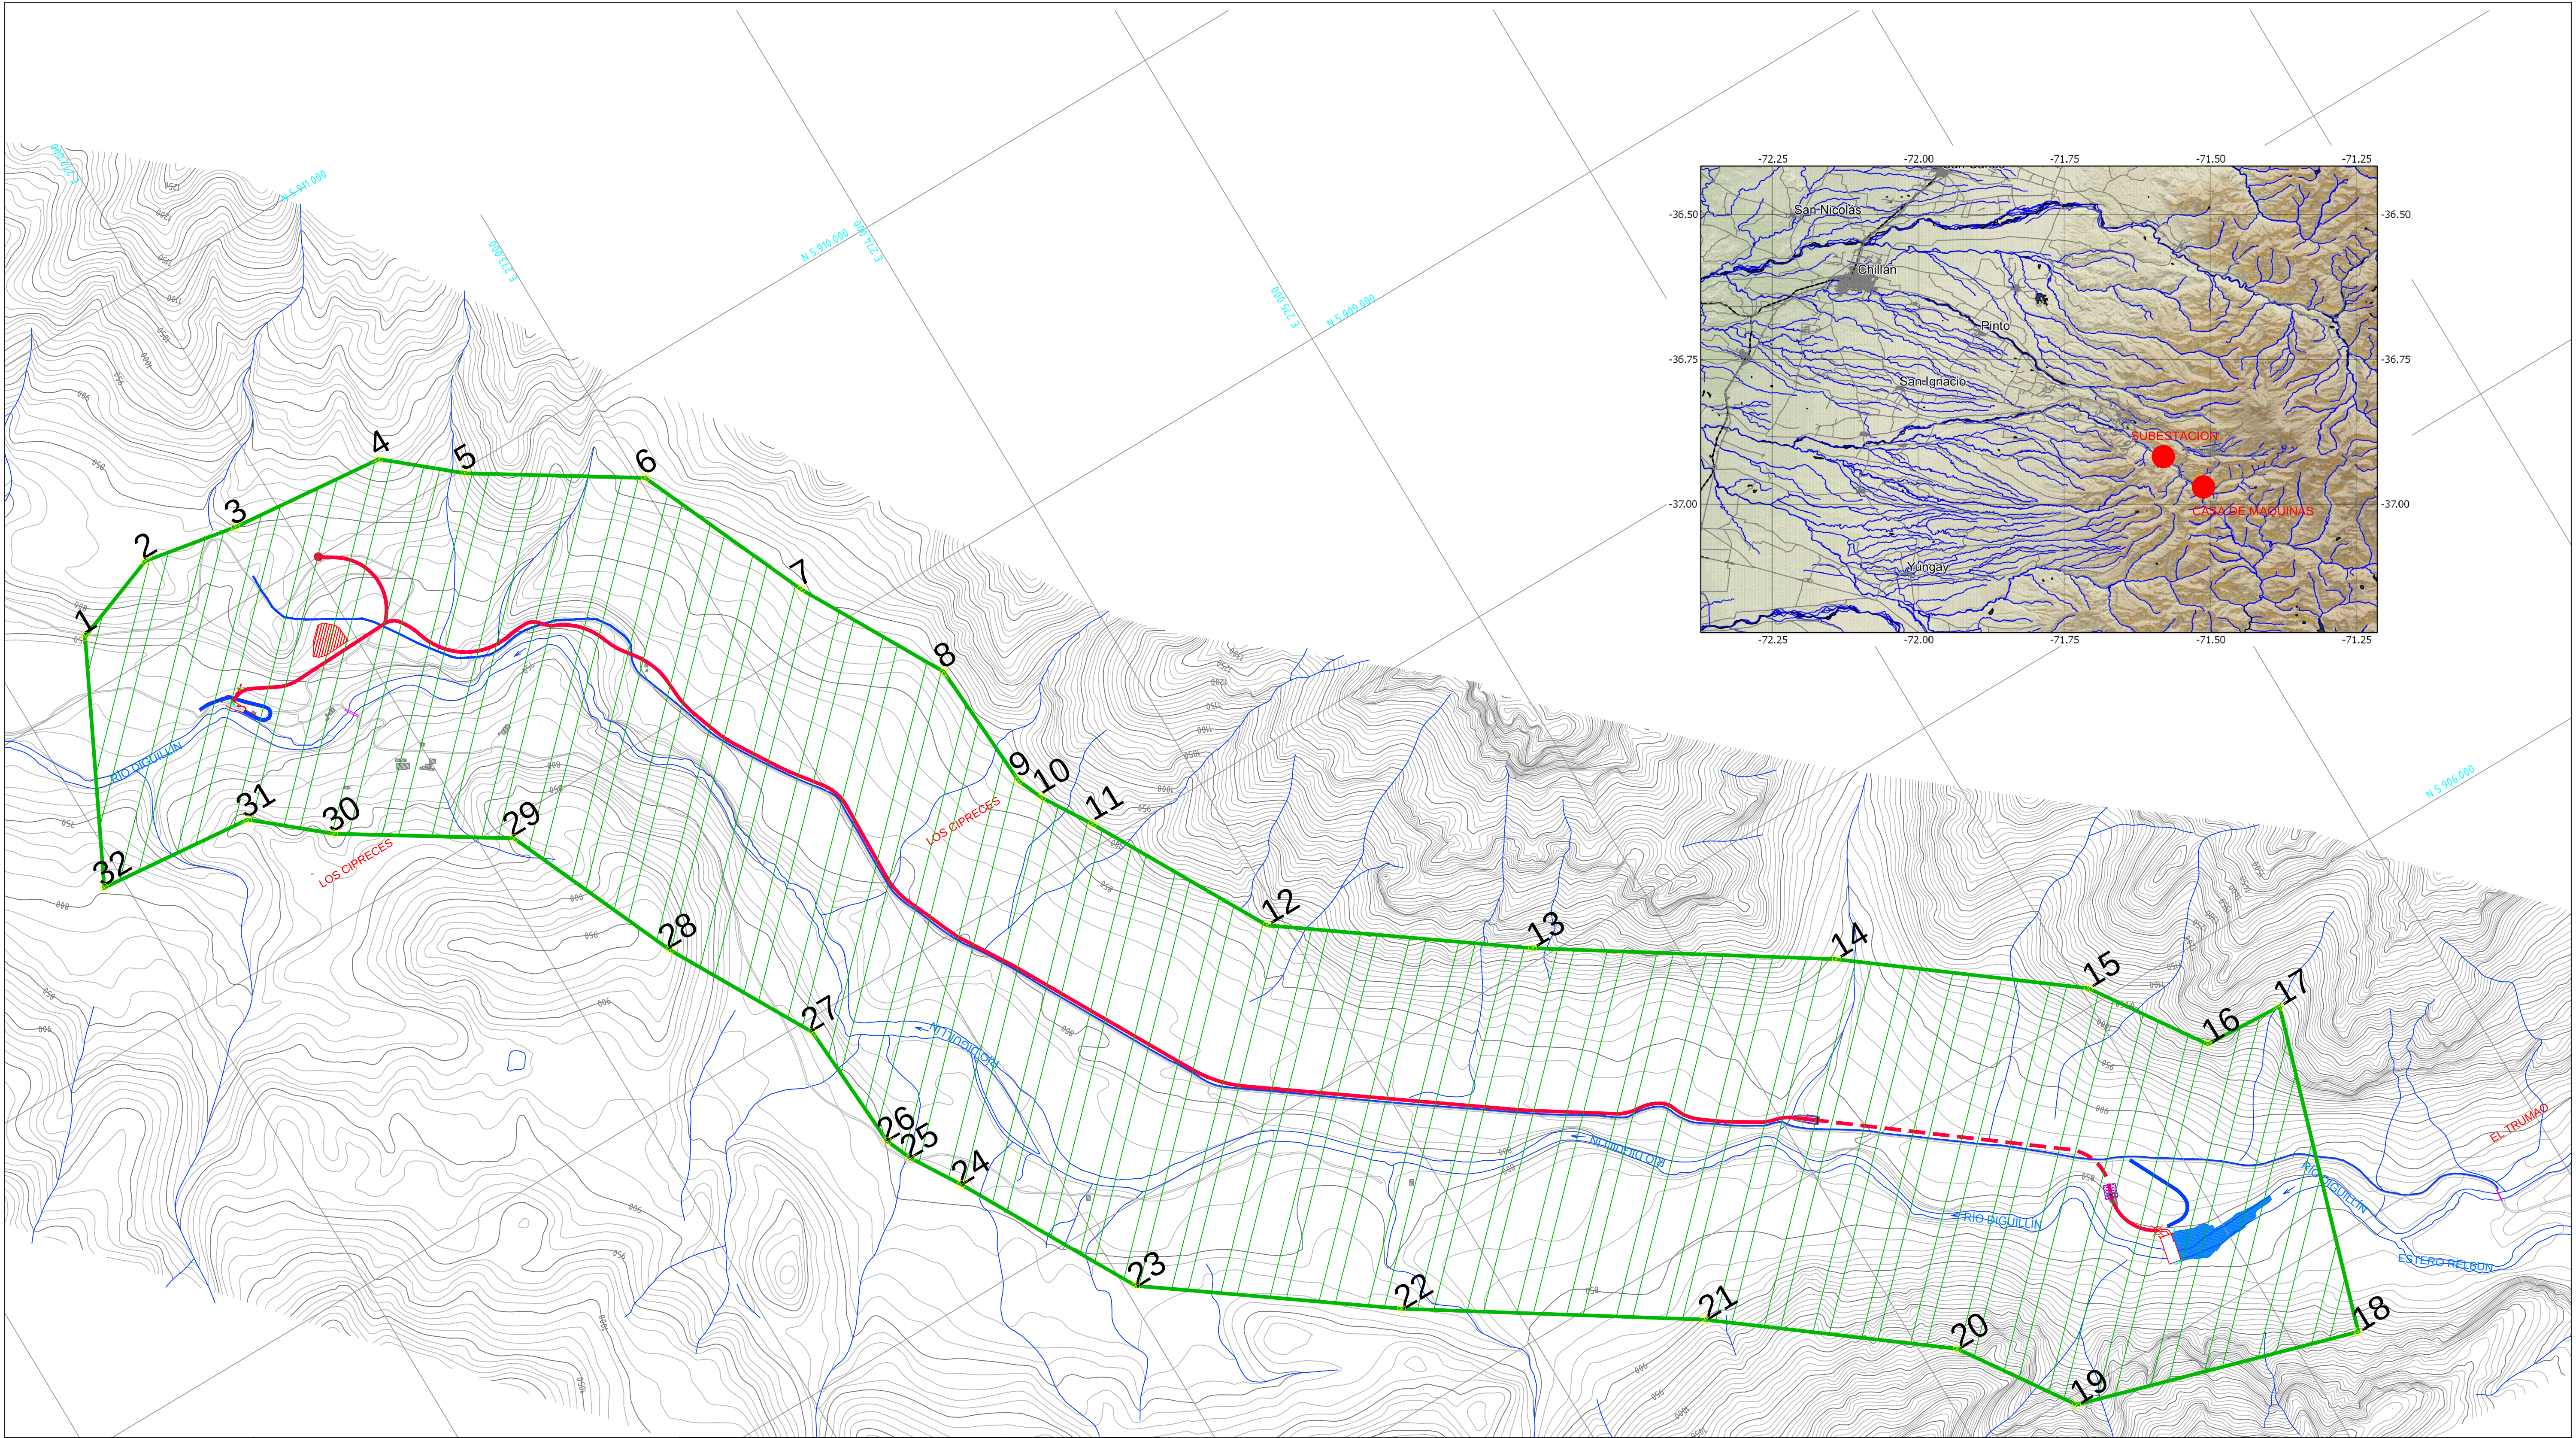

Solicitante:		EMPRESA ELÉCTRICA HALCONES SpA 76.282.834-0		VERTICE		ESTE	NORTE	VERTICE	ESTE	NORTE	SIMBOLOGÍA:		 HORIZONTAL DATUM: UTM WGS 84 HUSO -19 0 0.5 1 km A1		UBICACIÓN				
Representante Legal:		PEDRO JAVIER MATTHEI SALVO 7.977.349-2		1	271,285.58	5,910,159.61	17	276,497.09	5,905,701.53	2	271,564.01	5,910,263.21			18	276,189.00	5,904,716.65	REGION DEL BIOBIO	PROVINCIA ÑUBLE
 FIRMA				3	271,856.24	5,910,209.82	19	275,328.85	5,904,970.76	4	272,343.14	5,910,162.19	20	275,102.18	5,905,307.79	SUPERFICIE DE ESTUDIO: 817,047 Há.			JULIO 2017
				5	272,548.21	5,909,988.17	21	274,482.07	5,905,784.96	6	273,017.22	5,909,689.75	22	273,697.04	5,906,295.72	DE ACUERDO AL ÚLTIMO CENSO NO HAY LOCALIDADES EN EL ÁREA DE ESTUDIO SOLICITADA			
				7	273,252.31	5,909,147.98	23	273,031.64	5,906,777.49	8	273,498.46	5,908,704.25	24	272,731.16	5,907,321.76	PEQUEÑA CENTRAL HIDROELÉCTRICA DE PASADA HALCONES			
				9	273,523.03	5,908,297.61	25	272,638.98	5,907,472.37	10	273,557.58	5,908,216.54	26	272,604.43	5,907,553.43	MAPA DE ÁREA DE CONCESIÓN SOLICITADA			
				11	273,649.77	5,908,065.94	27	272,579.85	5,907,960.08	12	273,950.25	5,907,521.67	28	272,333.71	5,908,403.80	Número de Documento:			
				13	274,615.64	5,907,039.90	29	272,098.61	5,908,945.58	14	275,400.68	5,906,529.14	30	271,629.60	5,909,243.99	AAK-HALC-CEP-01			
				15	276,020.79	5,906,051.97	31	271,424.54	5,909,418.02	16	276,247.45	5,905,714.94	32	270,937.63	5,909,465.64				